




2階床面積 350.0 m2

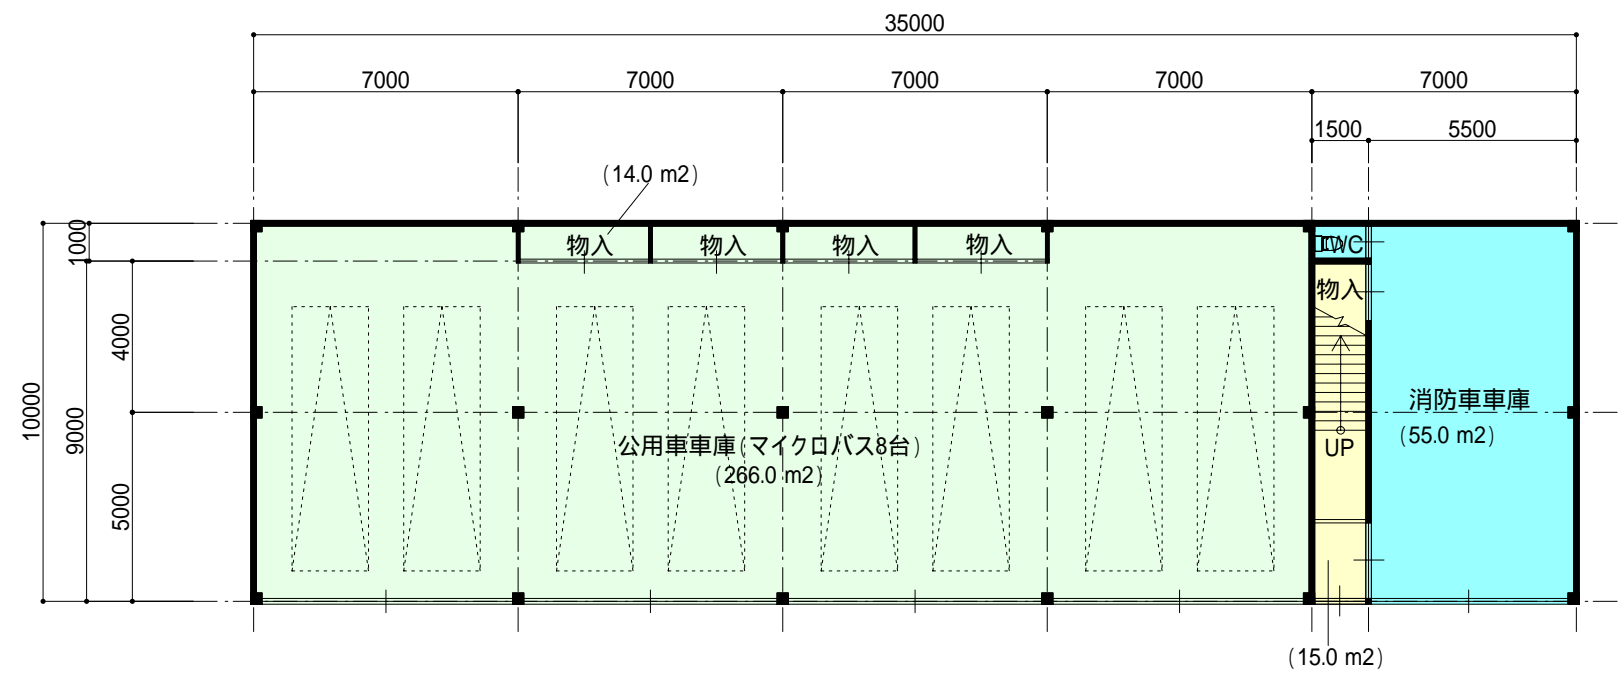


1階床面積 350.0 m2

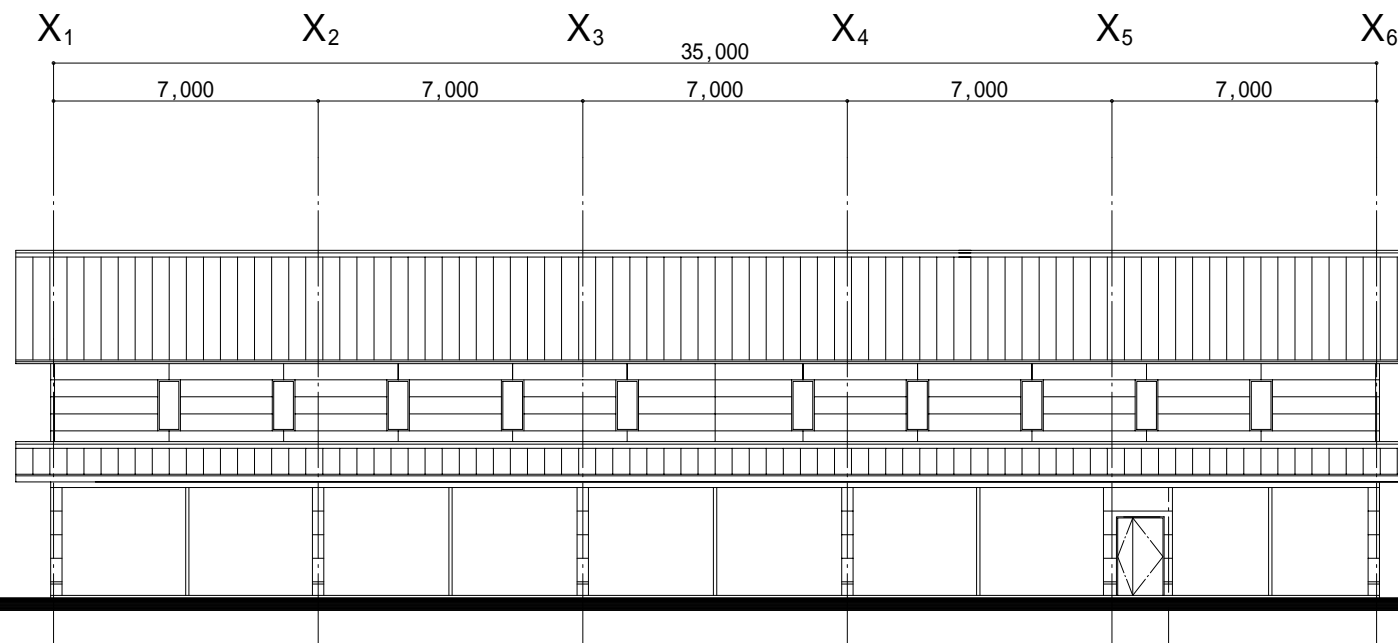


南面 立面図 S = 1/200

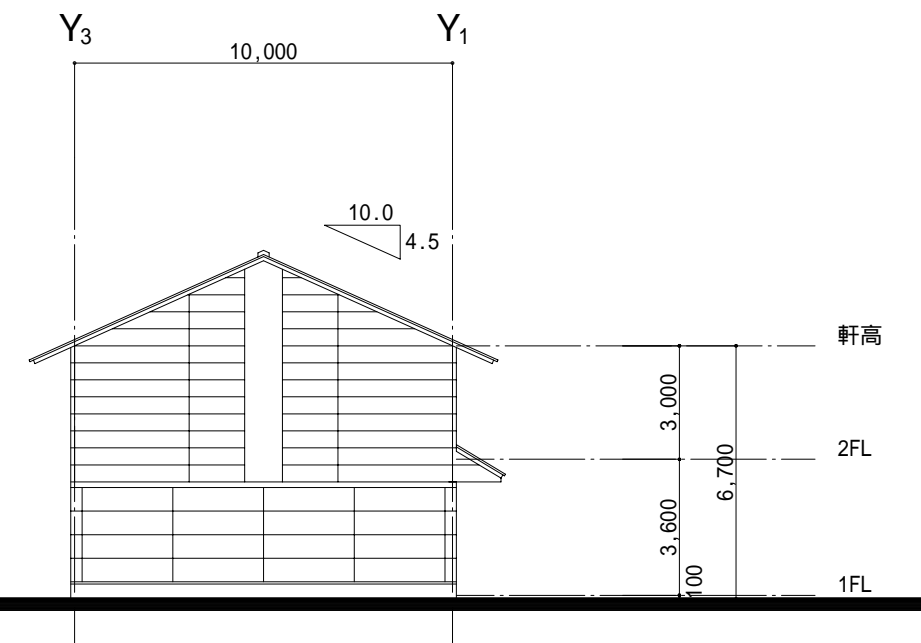

西面 立面図 S = 1/200

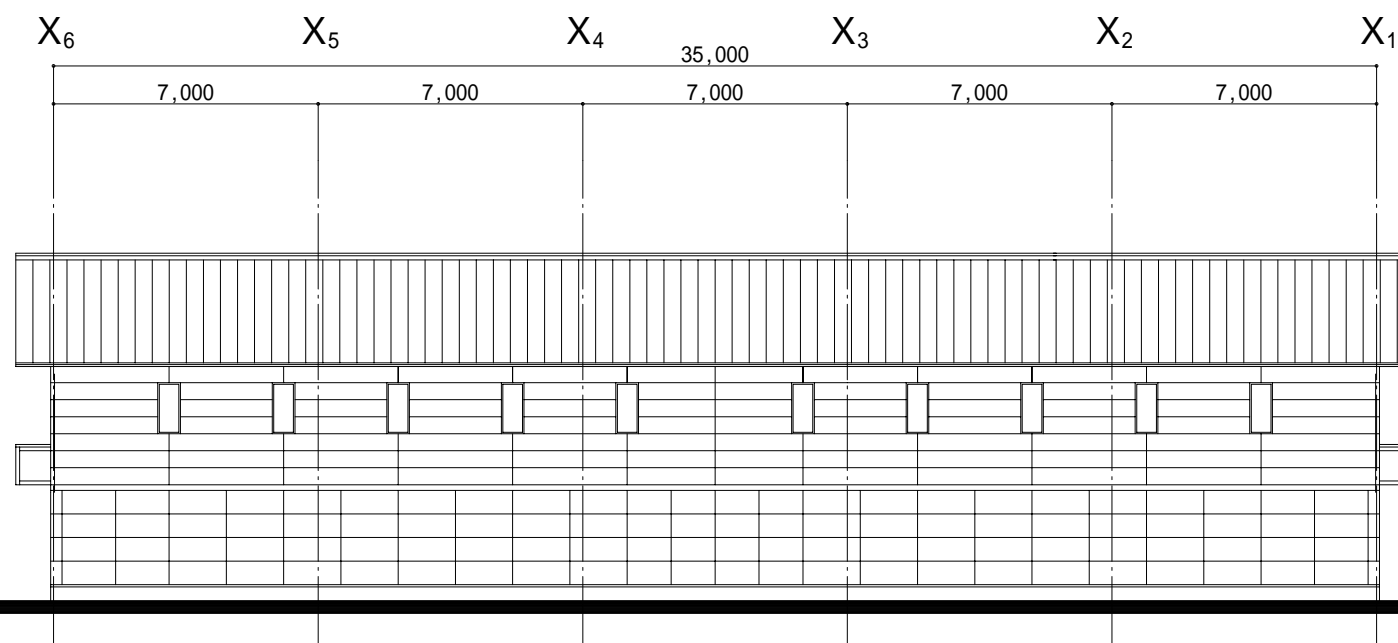

北面 立面図 S = 1/200

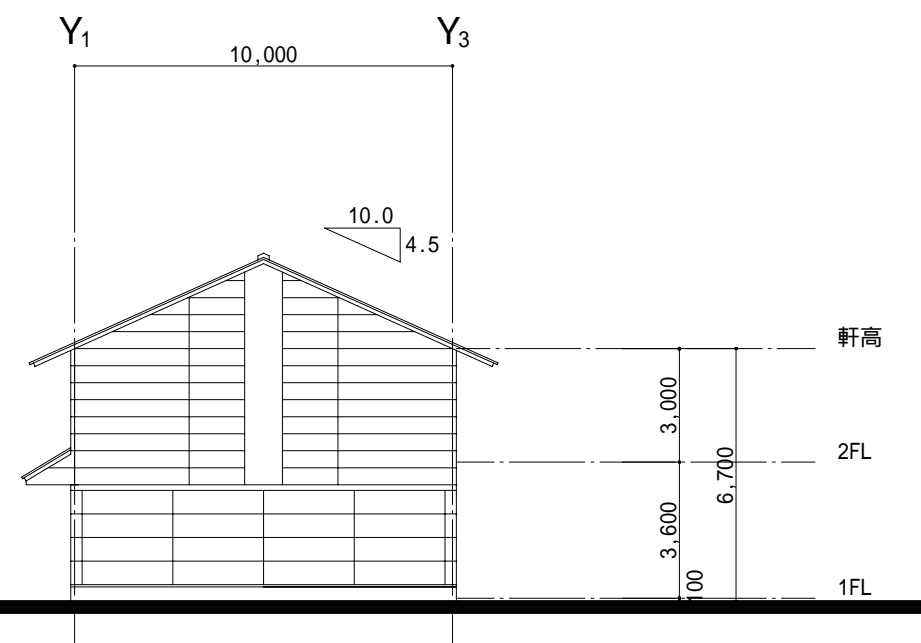

東面 立面図 S = 1/200

