



1階床面積 1671.1 m²



2階床面積 1301.0 m²


2階 平面図 S=1/200



3階床面積 1523.2 m²



4階床面積 840.0 m²

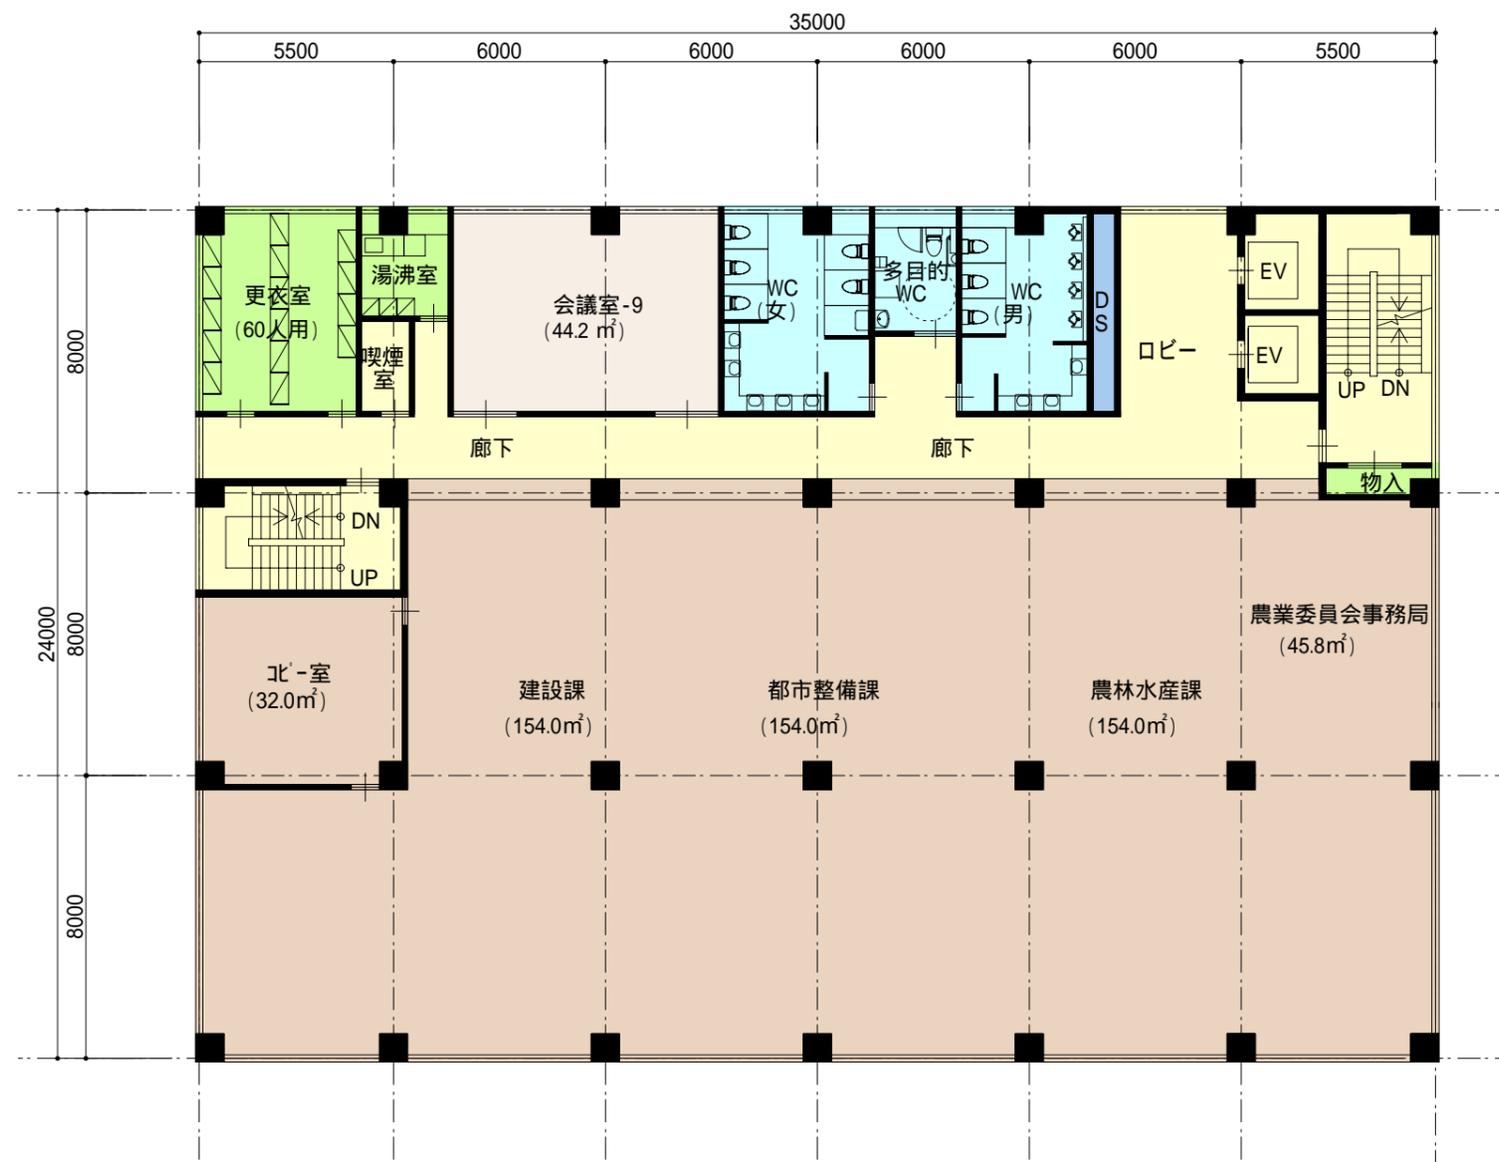

5階床面積 840.0 m²



6階床面積 840.0 m²



7階床面積 840.0 m²

