



1階床面積 1624.3m²



2階床面積 1589.9m²

2階 平面図 S=1/200




3階床面積 1045.9m²


3階 平面図 S=1/200



4階床面積 974.6m²

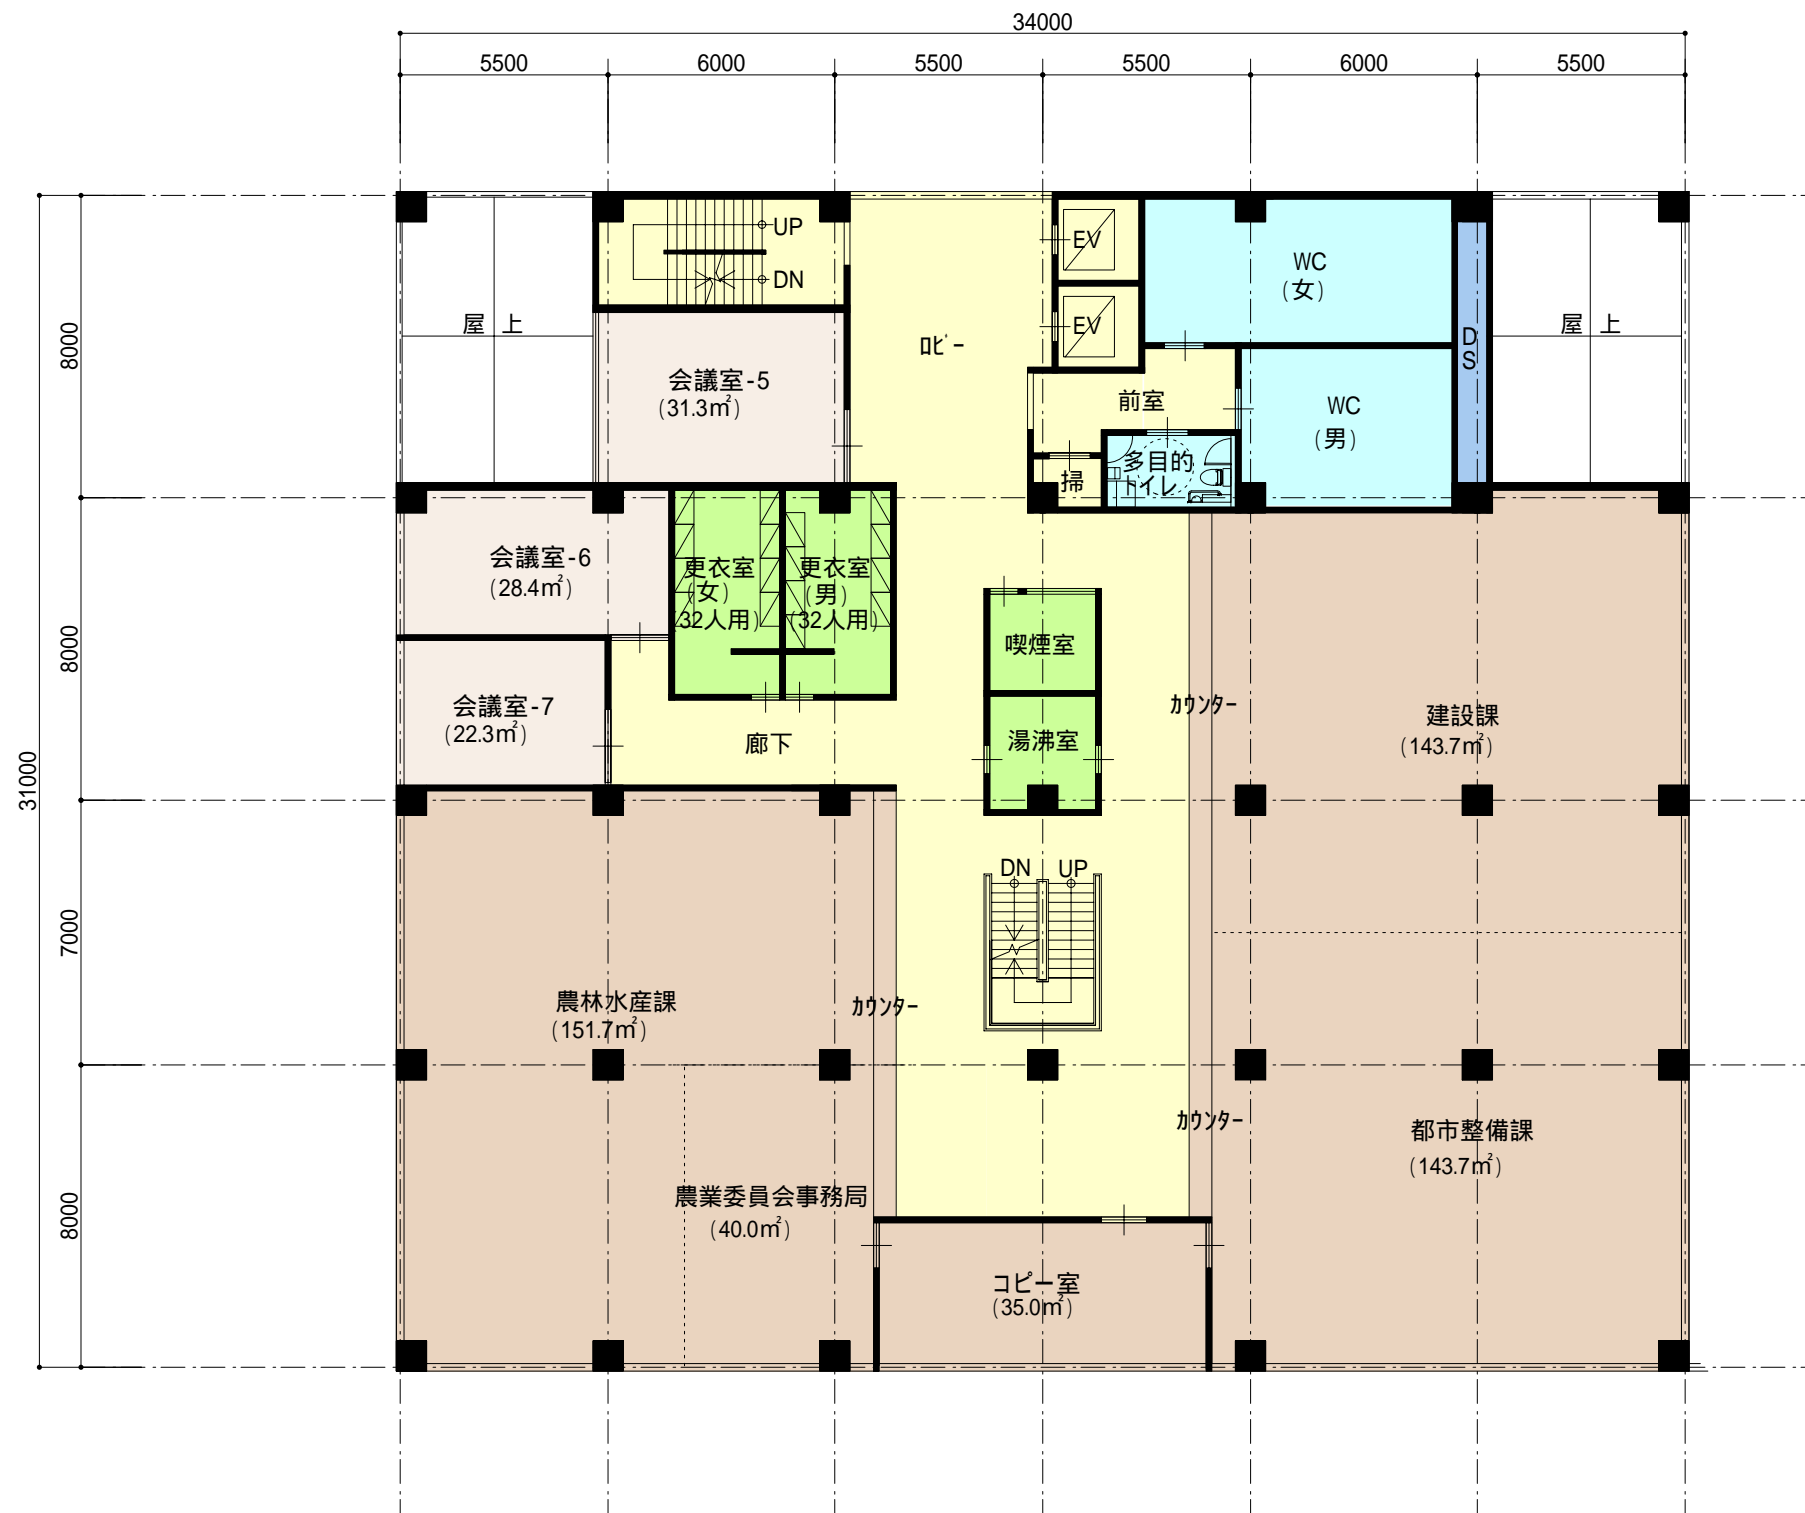

5階床面積 974.6m²

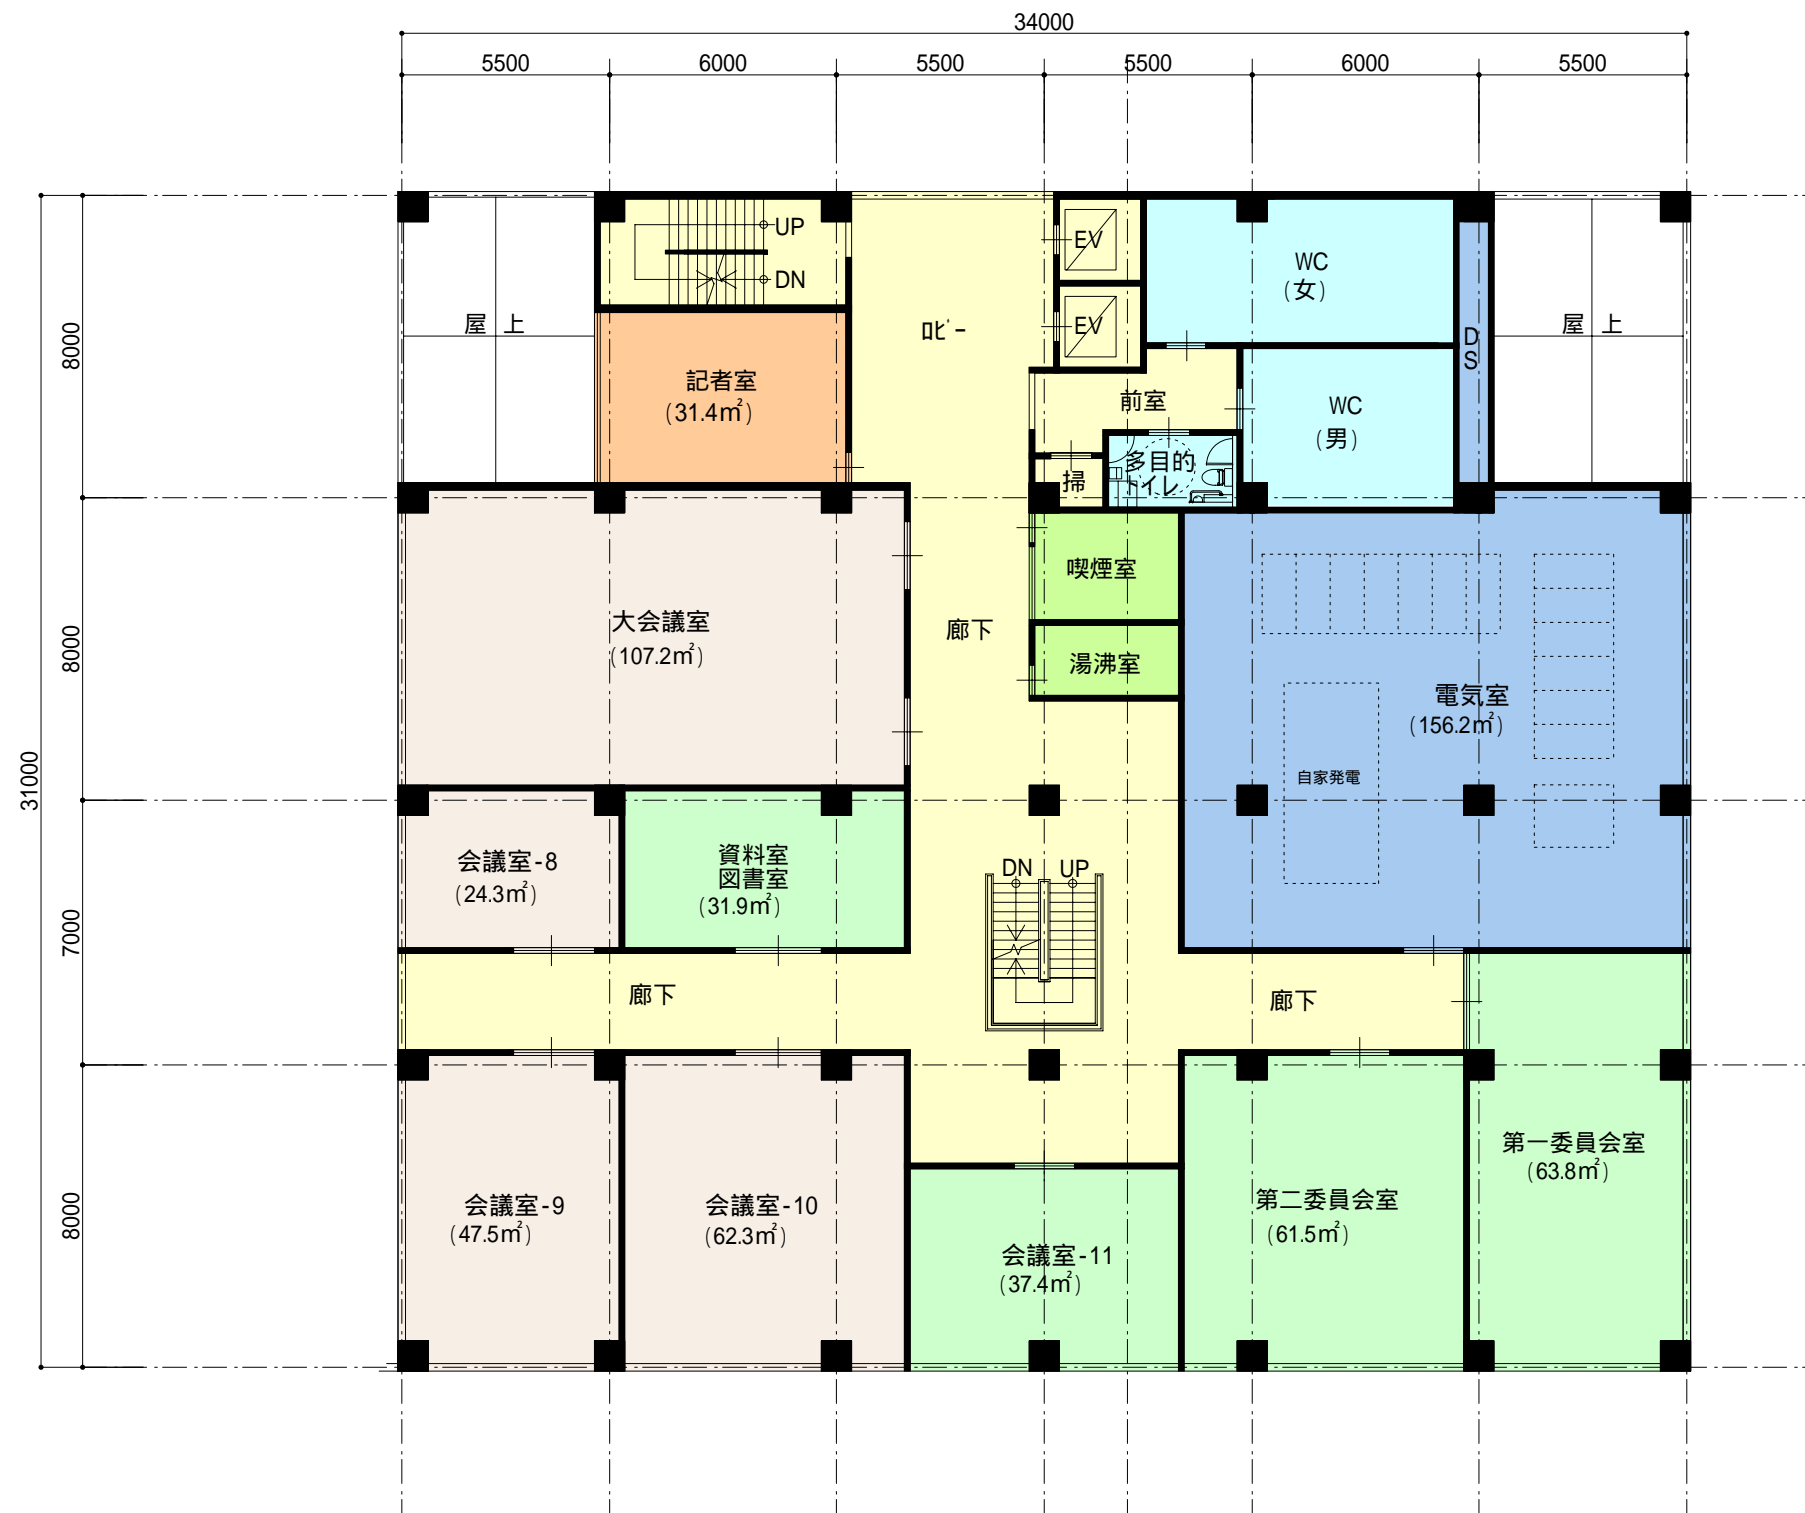

6階床面積 974.6m²



7階床面積 974.6m²

