

# しまんとホール照明基本仕込図 1

## KEY

○ 平凸 1 kw





◎ フレネル 1 kw



EDR2-26C-750



MCD2-20031-130

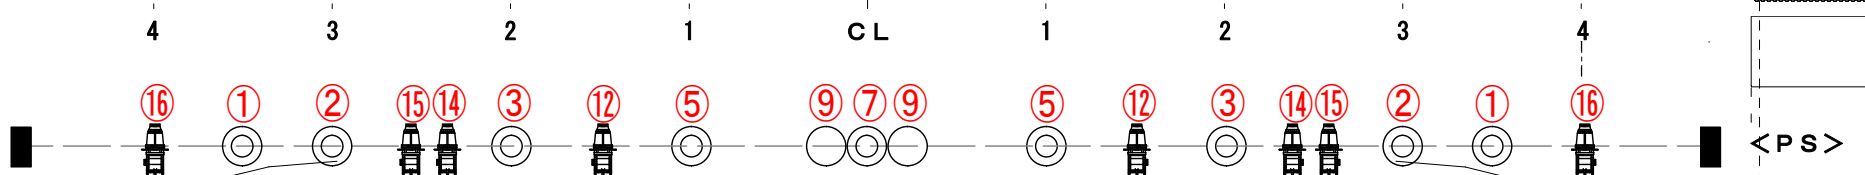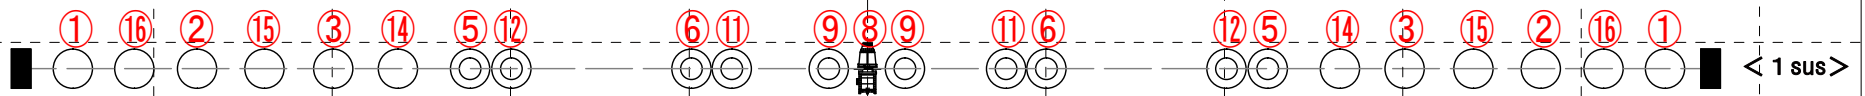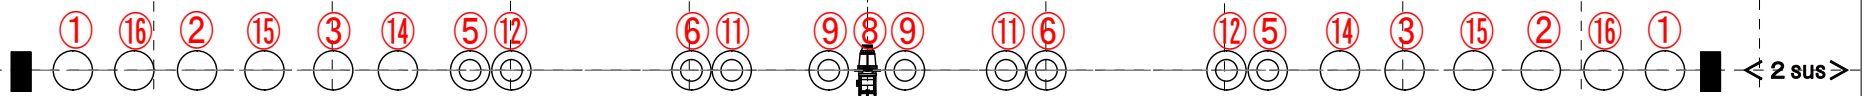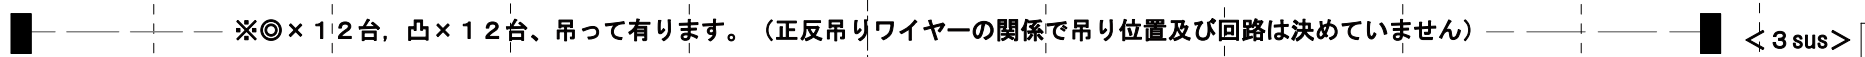

4

3

2

1

CL

1

2

3

4